


COLUMBIA - KIVI TUUPLOIGE NR 5,6

KELDRIIGA VUNDAMENT

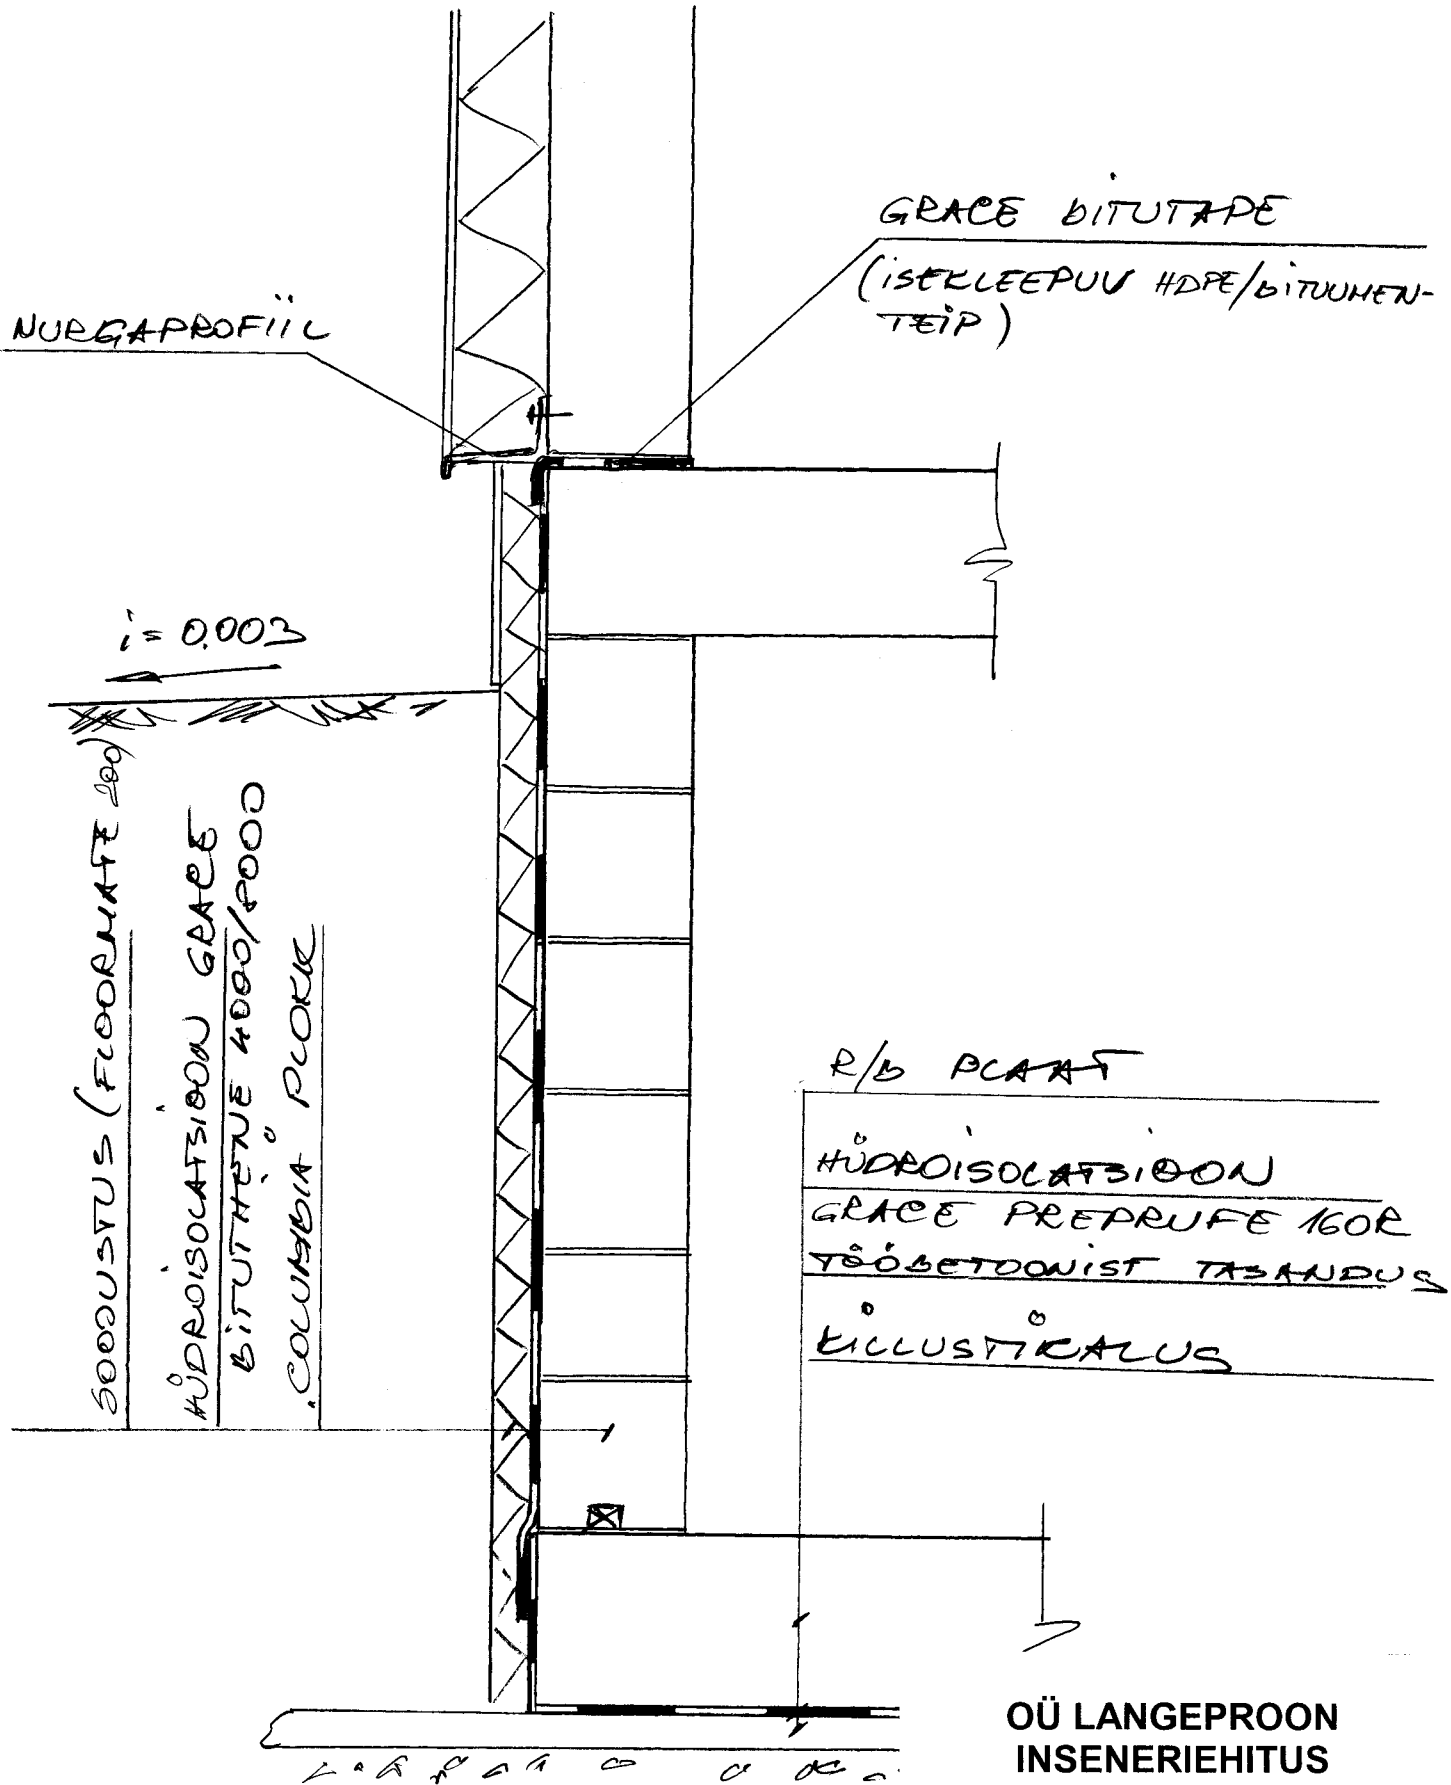

OÜ LANGEPROON  
INSENERIEHITUS  
Käo 52/1 Tallinn 11311  
tel 6 552 502  
fax 6 551 469