


COLUMBIA-KIVI TÕUPLOIGE NR. 13, 11, 12, 14
 (KELDRIIA VUNDAMENT)

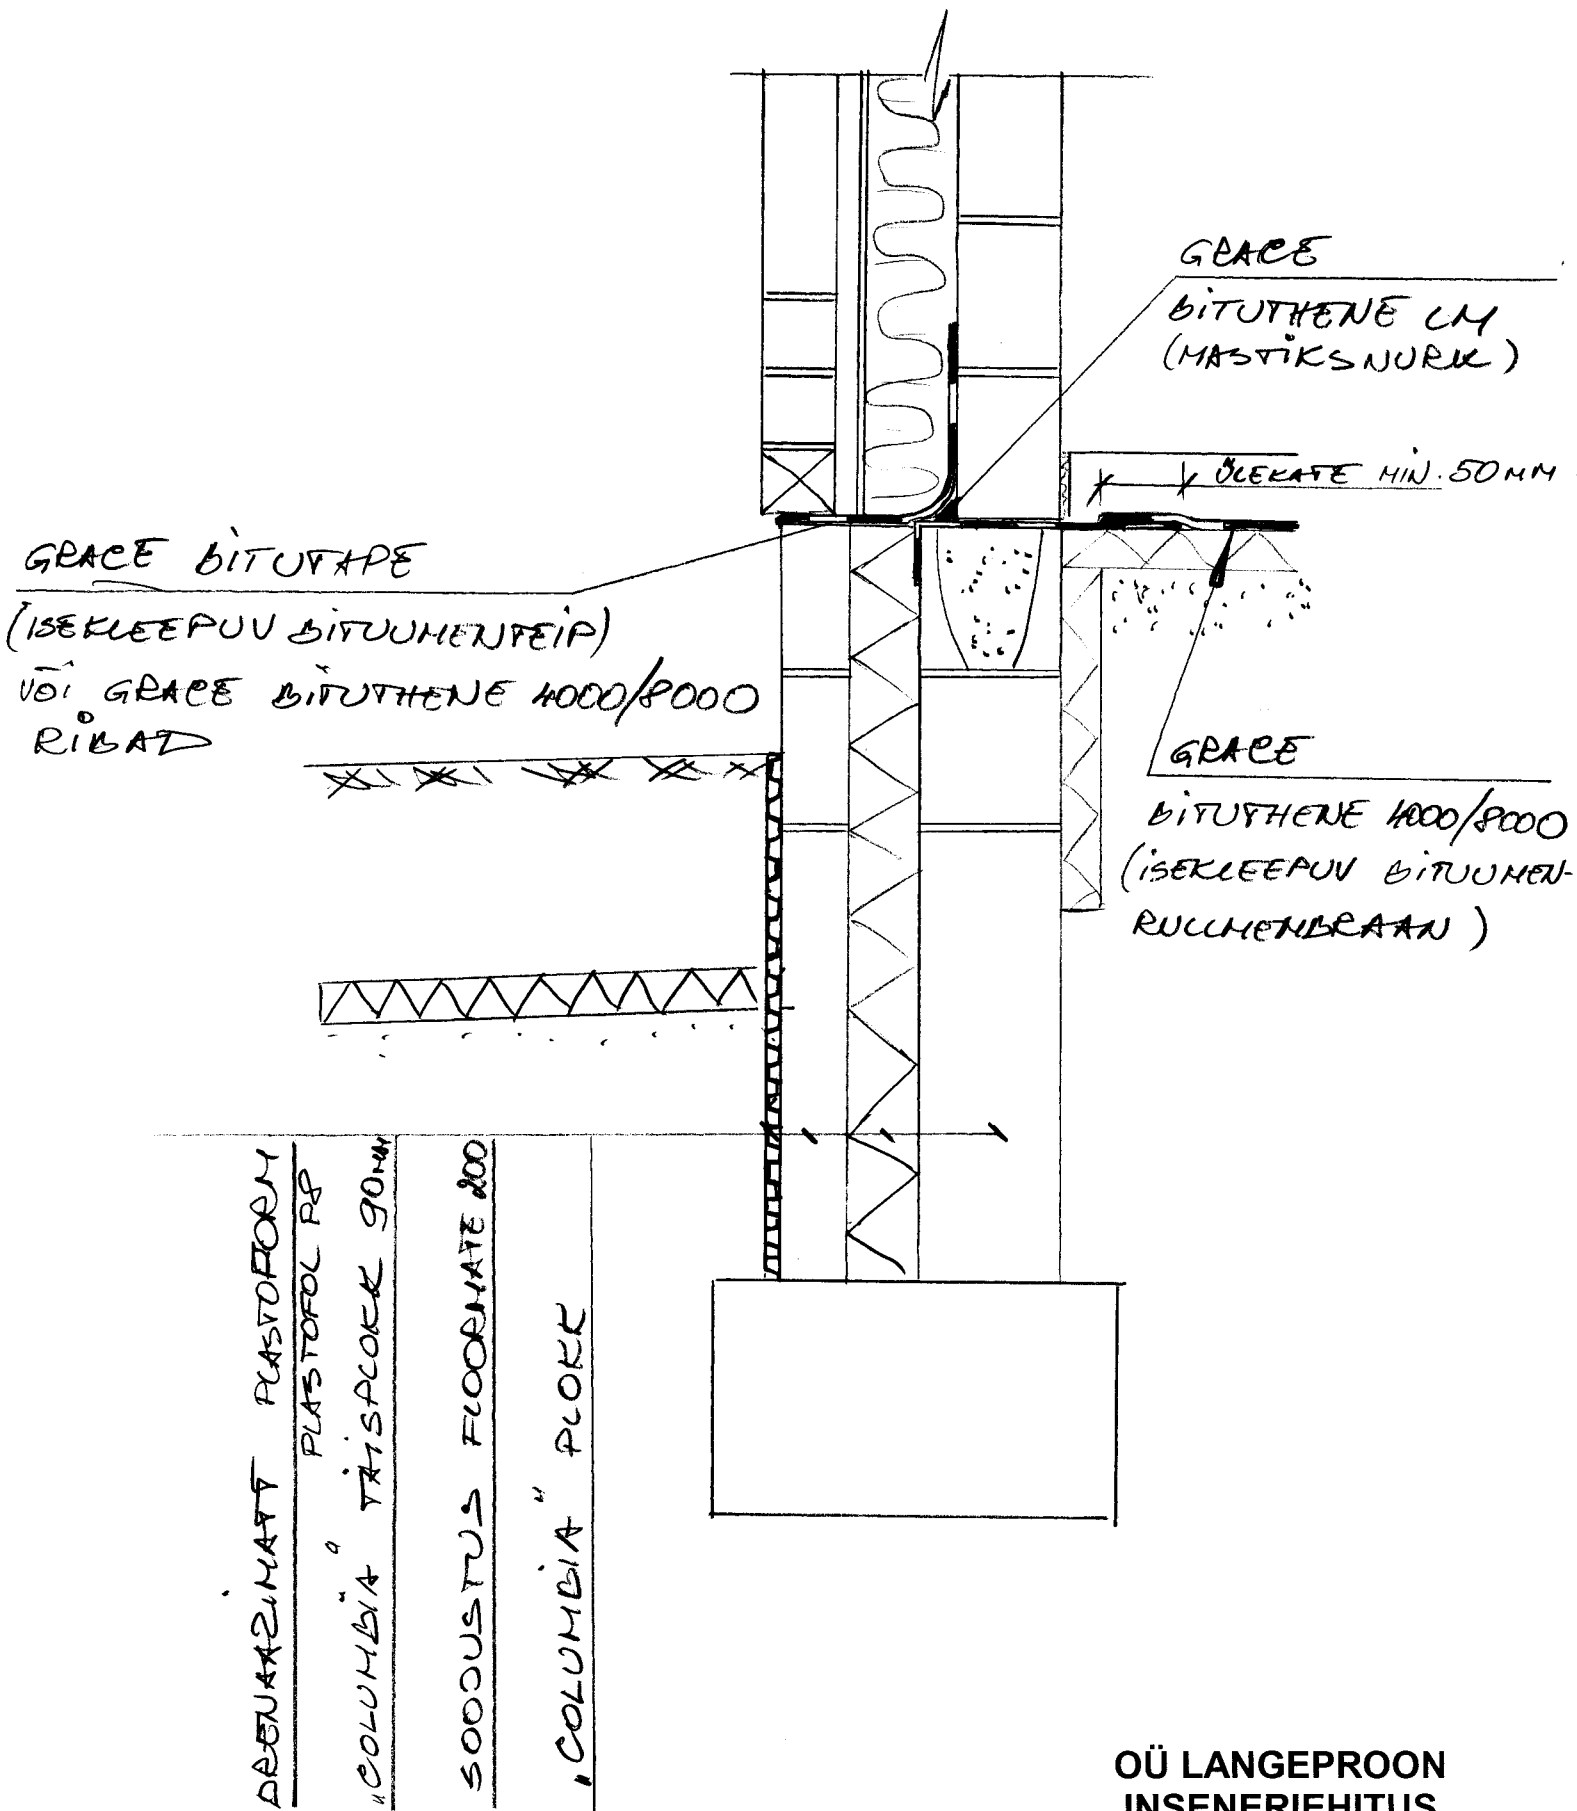

**OÜ LANGEPROON
 INSENERIEHITUS**
 Käo 52/1 Tallinn 11311
 tel 6 552 502
 fax 6 551 469